

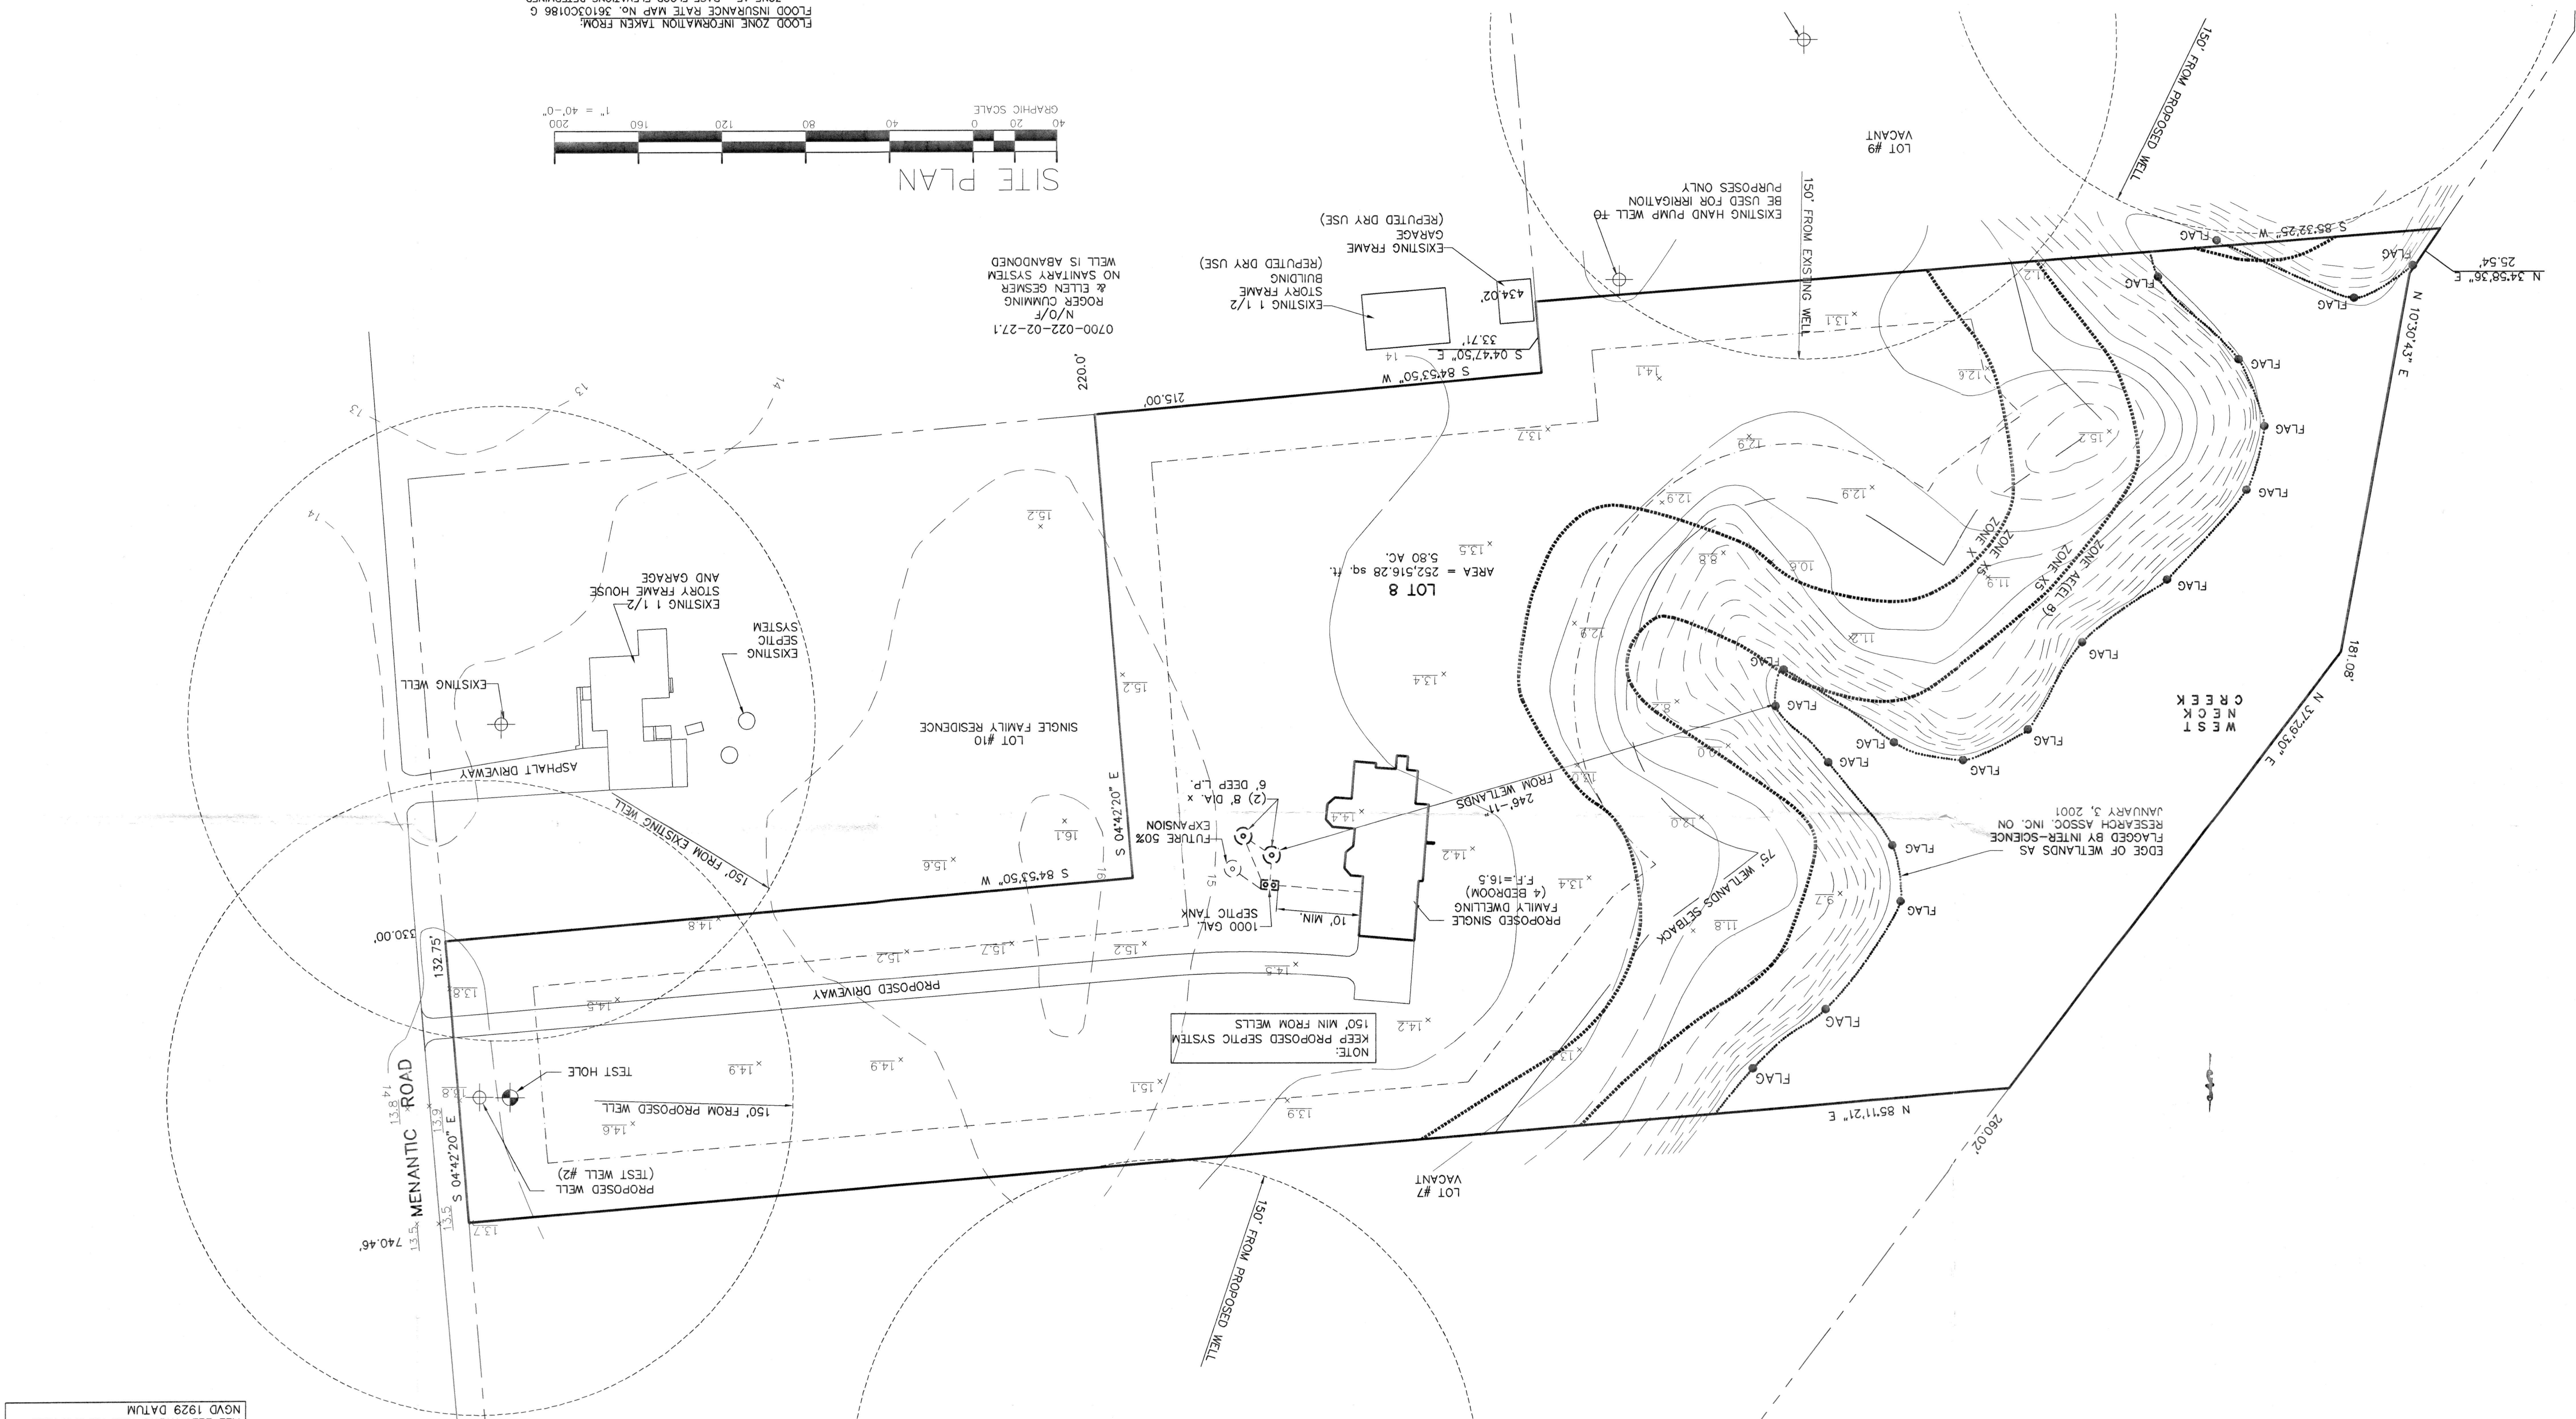


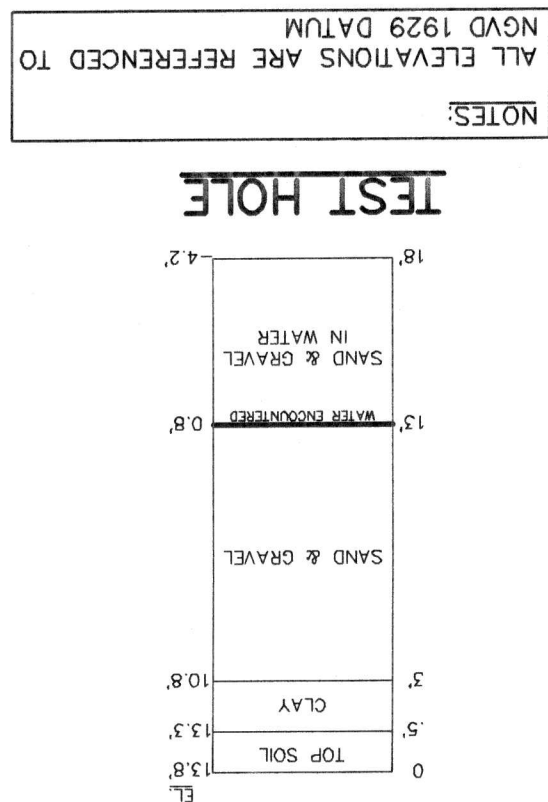

FLOOD ZONE INFORMATION TAKEN FROM
FLOOD INSURANCE RATE MAP NO. 26103C0186 G
ZONE X5: BASE FLOOD ELEVATIONS DETERMINED
DEPTH OF LESS THAN 1 FOOT OR WITH DRAINAGE AREAS
LESS THAN 1 SQUARE MILE.
AND AREAS PROTECTED BY LEVEES FROM 100-YEAR FLOOD
ZONE X: AREAS DETERMINED TO BE OUTSIDE 500-YEAR
FLOODPLAIN.

SUBDIVISION S.C.D.H.S. REF NO.:
S07-02-0002

SITE PLAN

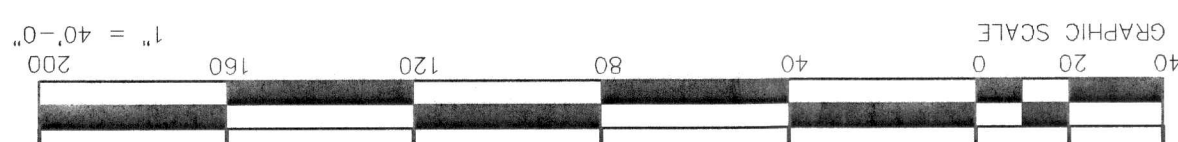


SITE PLAN - LOT #8

THE WHITE ESTATE
SHELTER ISLAND, NY
S.C.T.M.# 0900-045-01-005,012

COUNTY OF SUFFOLK
JOB No.: 020071
DATE: 6/19/06



JEFFREY T. BUTLER, P.E.
P.O. BOX 634
SHOREHAM, NEW YORK
TEL.: 631.208.8850 FAX: 631.727.8033

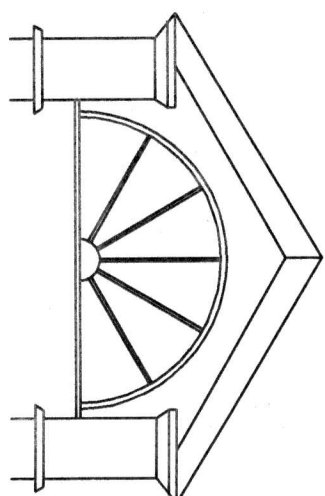

REVISIONS