


SURVEY OF PROPERTY **LOT 20 & P/O LOT 19, BLOCK "A"** **HARBOR VIEW** **SITUATE** **INCORPORATED VILLAGE OF NORTH HAVEN** **Town Of Southampton** **Suffolk County, New York**

FILED August 12, 1935 as map no. 1189
 SCALE: 1" = 30'
 AREA TO TIE LINE: 40,775 sq. ft.
 or 0.9361 acres


Certified only to:

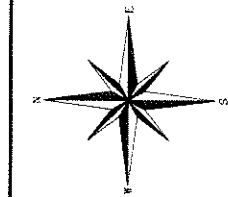

SCTM No. 901-005-1-5b

8/8p94

SHELTER ISLAND SOUND

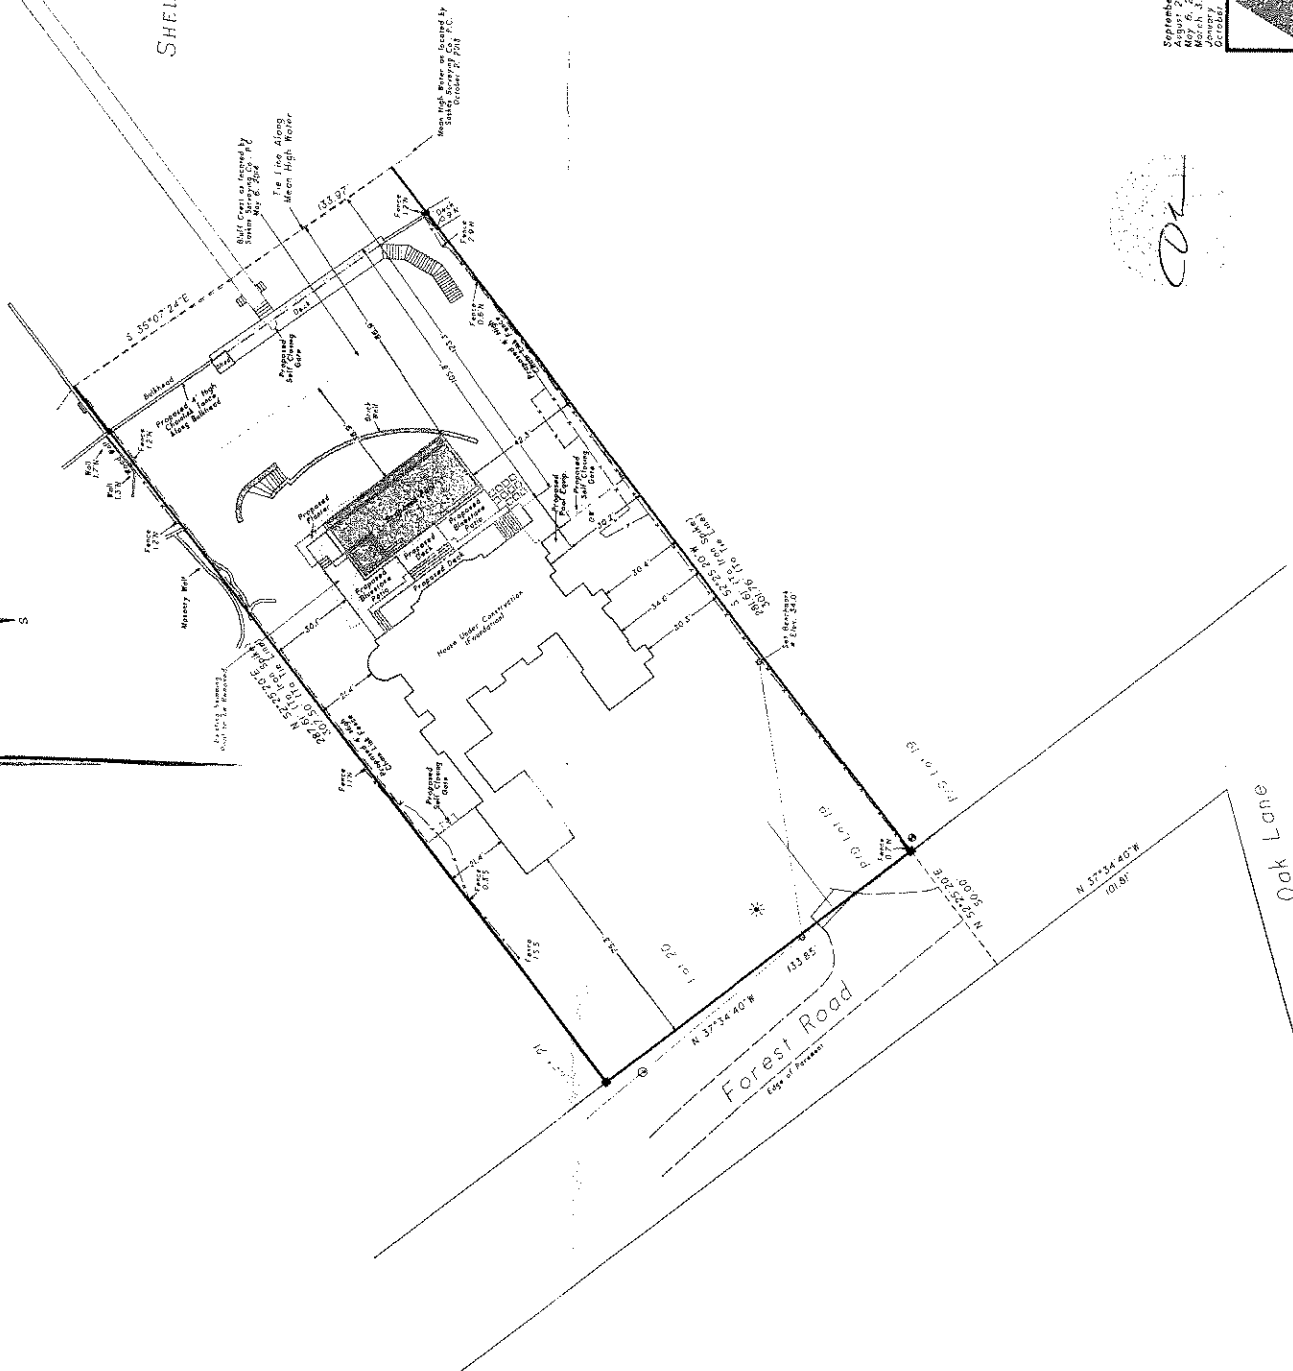

- A. indicators set stake.
- B. indicators found concrete monument.
- C. indicators set 1/2" iron pin.
- D. indicators utility pole.
- E. indicators water meter.
- F. indicators light pole.

NOTES:
 1. Unsubstantiated differences or additions to a survey map having a licensed land surveyor's seal are void and of no effect.
 2. Only copies from the original of this survey made with no omissions of the land surveyor's seal and no alterations shall be considered in the field.
 3. Corrections indicated herein apply to this survey only, prepared in accordance with the Survey Code of Practice for Land Surveying, promulgated by the State of New York, and shall not be construed to alter the original survey or to create a new survey. The original survey shall be the controlling document in the event of any dispute.
 4. Underground improvements or encroachments, if any, are not shown hereon.
 5. The survey was not made by any method, and/or consent of record of any kind, and no other survey, method, or consent of record of any kind, shall be used to alter this survey.
 6. All mineral interests, known or unknown, whether or not shown on this survey, are reserved and shall be conveyed with the appropriate regulatory agency.
 7. Easements shown are based on assumed data.
 8. The title to the land shown on this map is subject to the requirements of the State of New York, and the title to the land shown on this map is subject to the requirements of the State of New York.

David L. Sokles

September 30, 2016: Plot proposed fence & gates
 August 20, 2016: Proposed pool
 March 3, 2016: Add house offset dimension
 October 22, 2015: State Surveyor's Handbook
 Surveyed: October 2, 2013
 David L. Sokles
 N.Y.S. Lic. No. 049960
 Sokles Surveying Company, P.C.
 100 West Street, 11th Floor
 East Hampton, New York 11937
 SURVEYING 631.324-6917 FAX 631.329-4266