


- MONUMENT CONC or STONE
- STAKE WOOD or PLASTIC
- SPKZ. REBAR, IRON PIPE, ETC

Shelter Island Sound

MEAN HIGH WATER LINE
NAVD 1988 ELEV 1.0±
TIDAL WETLANDS AT
MEAN HIGH WATER LINE
AS DETERMINED BY
SHAWN M. BARRON, M.S.
14 JUN 2013

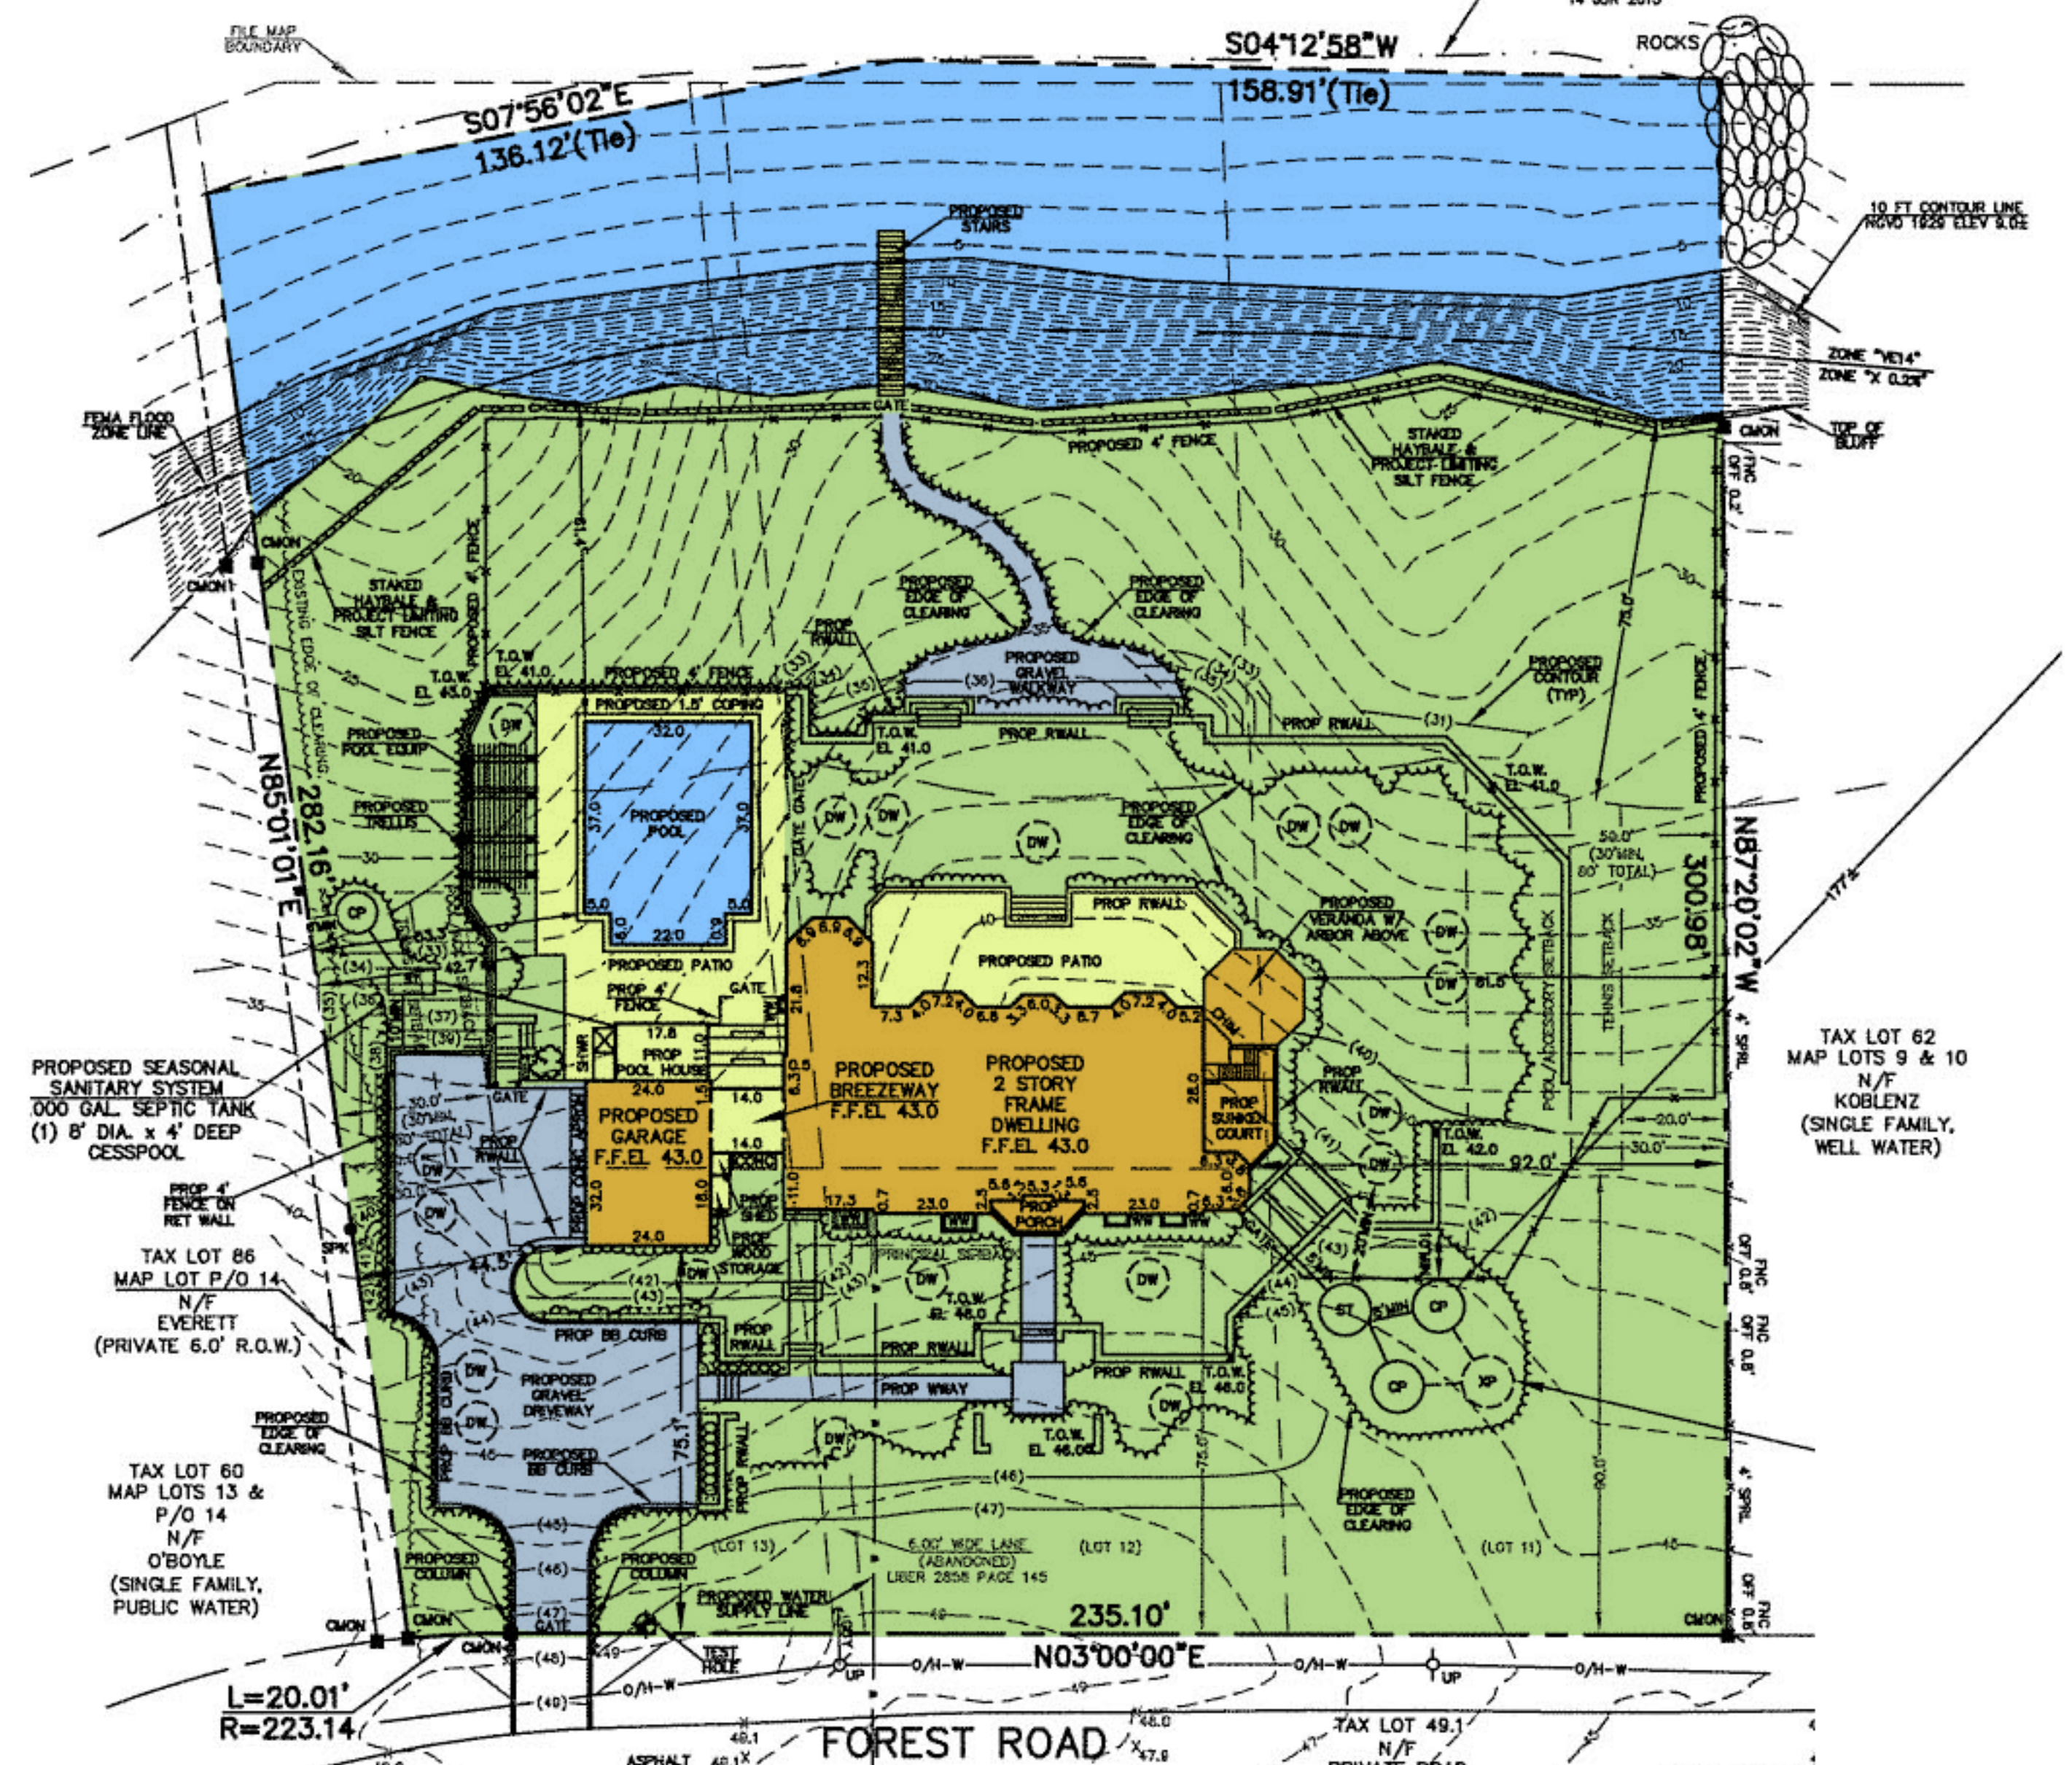

PROPOSED SEASONAL
SANITARY SYSTEM
000 GAL. SEPTIC TANK
(1) 8' DIA. x 4' DEEP
CESSPOOL

TAX LOT 86
MAP LOT P/O 14
N/F
EVERETT
(PRIVATE 6.0' R.O.W.)

TAX LOT 60
MAP LOTS 13 &
P/O 14
N/F
O'BOYLE
(SINGLE FAMILY,
PUBLIC WATER)

TAX LOT 62
MAP LOTS 9 & 10
N/F
KOBLENZ
(SINGLE FAMILY,
WELL WATER)

FOREST ROAD

TAX LOT 49.1
N/F
PRIVATE ROAD