


nancy.howell@corcoran.com
o: 631.907.1503
m: 631.875.2049
f: 631.488.2748

51 Main Street
East Hampton NY 11937

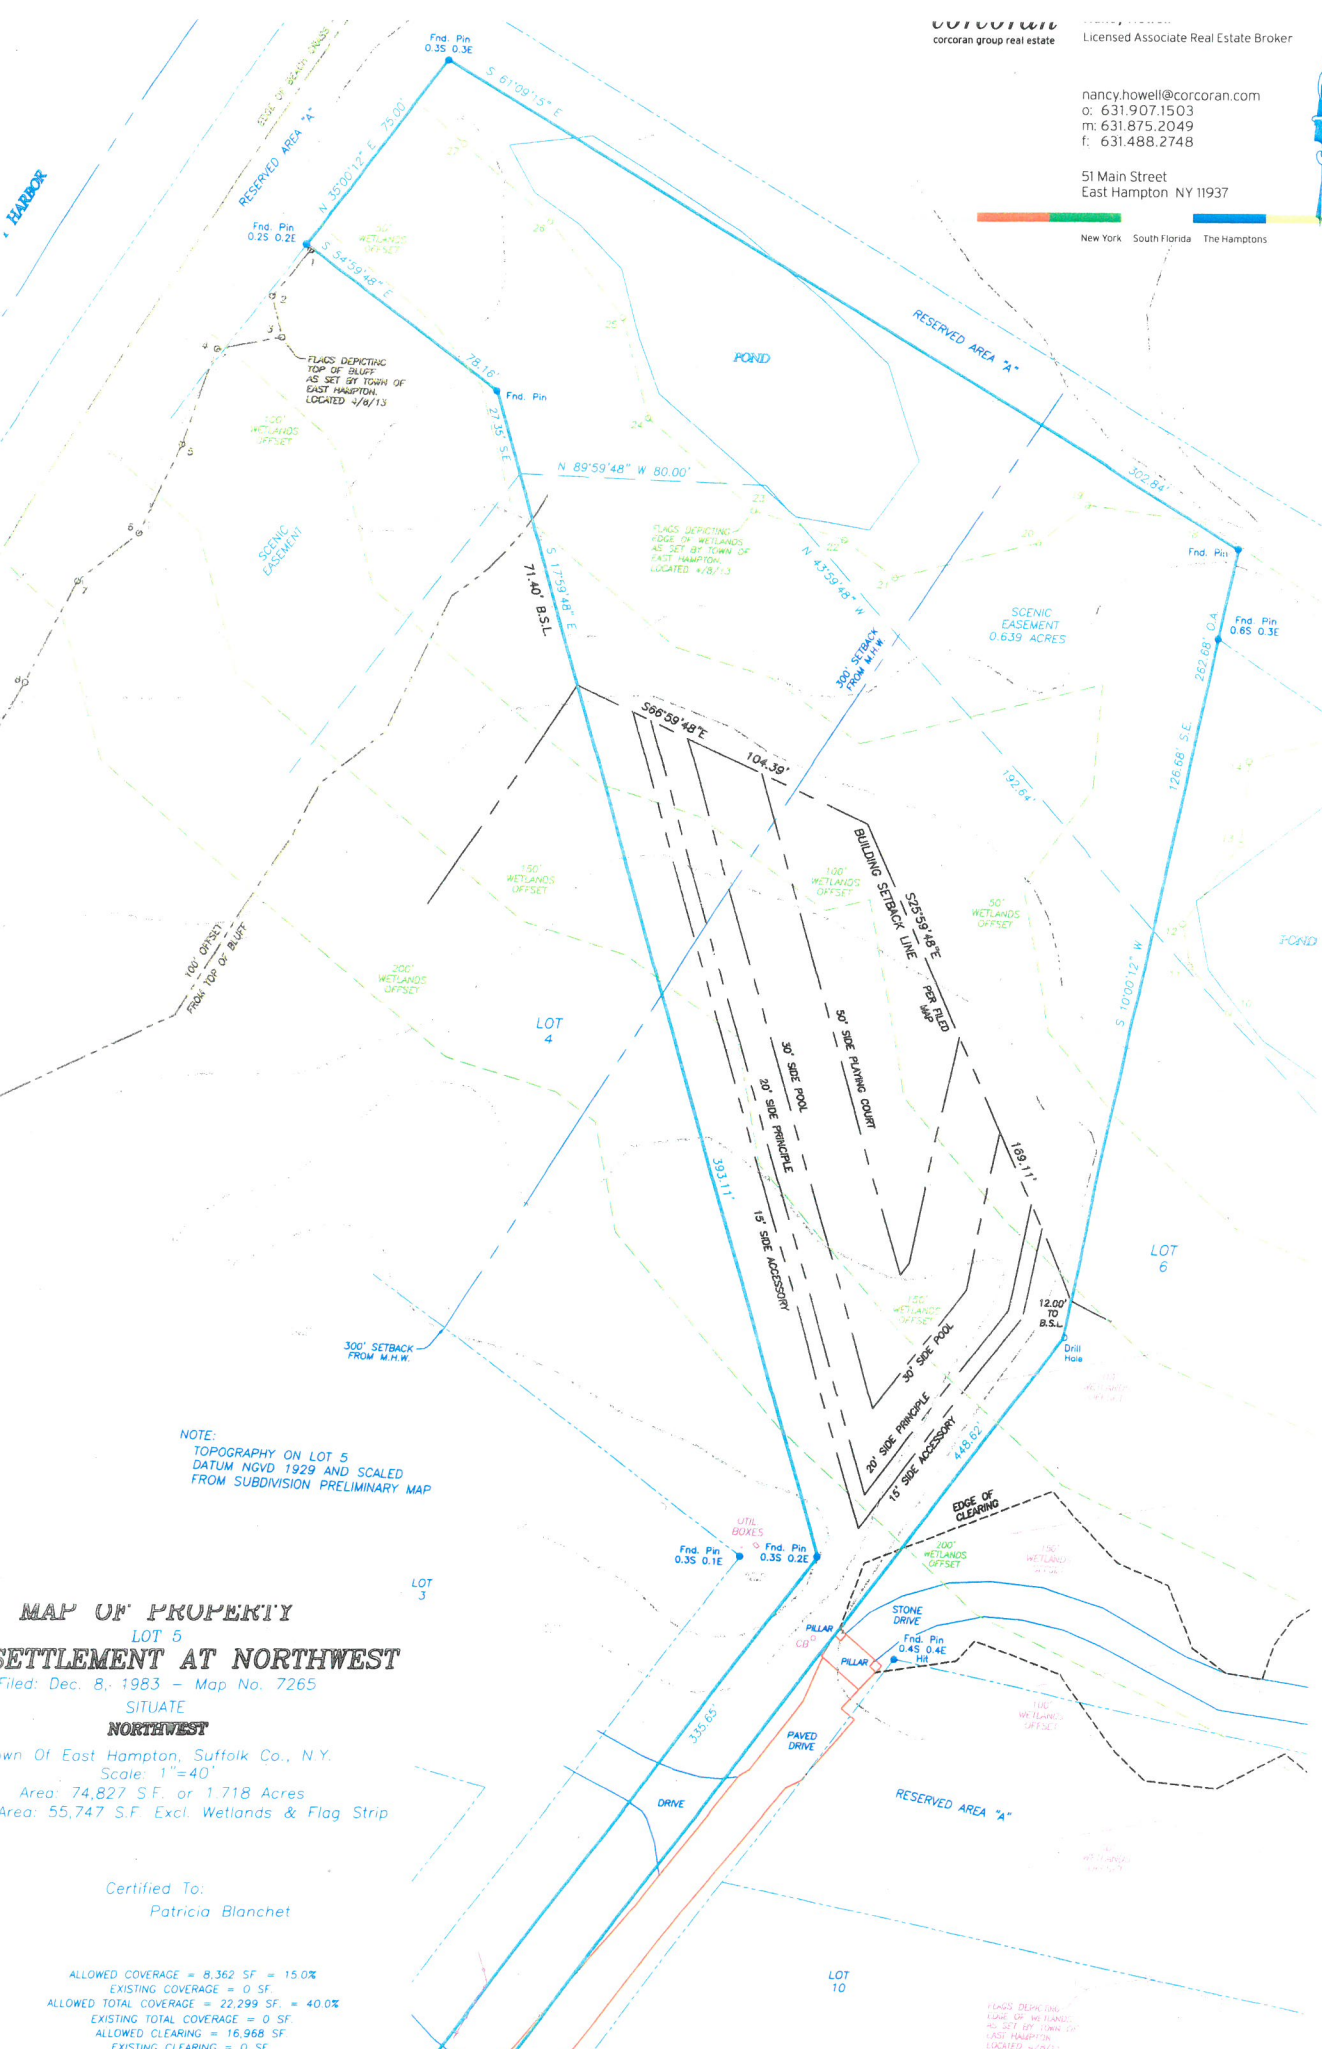

NOTE:
TOPOGRAPHY ON LOT 5
DATUM NAD 1929 AND SCALED
FROM SUBDIVISION PRELIMINARY MAP

MAP OF PROPERTY
LOT 5
SETTLEMENT AT NORTHWEST

Filed: Dec. 8, 1983 - Map No. 7265
SITUATE
NORTHWEST
own Of East Hampton, Suffolk Co., N.Y.
Scale: 1"=40'
Area: 74,827 S.F. or 1.718 Acres
Area: 55,747 S.F. Excl. Wetlands & Flag Strip

Certified To:
Patricia Blanchet

ALLOWED COVERAGE = 8,362 SF = 15.0%
EXISTING COVERAGE = 0 SF
ALLOWED TOTAL COVERAGE = 22,299 SF. = 40.0%
EXISTING TOTAL COVERAGE = 0 SF
ALLOWED CLEARING = 16,968 SF
EXISTING CLEARING = 0 SF
HARBOR PROTECTION OVERLAY

FLAGS DEPICTING
EDGE OF WETLANDS
AS SET BY TOWN OF
EAST HAMPTON
LOCATED 4/8/13