


SURVEYED FOR: KONNER DEVELOPMENT
 LOCATED AT INC. VILLAGE OF
 SOUTHAMPTON, T/O SOUTHAMPTON, SUFF. CO. N.Y.
 LOT IS DESC.
 MAP OF AS SHOWN
 SCALE 1"=40'
 DATUM T/O SOUTHAMPTON

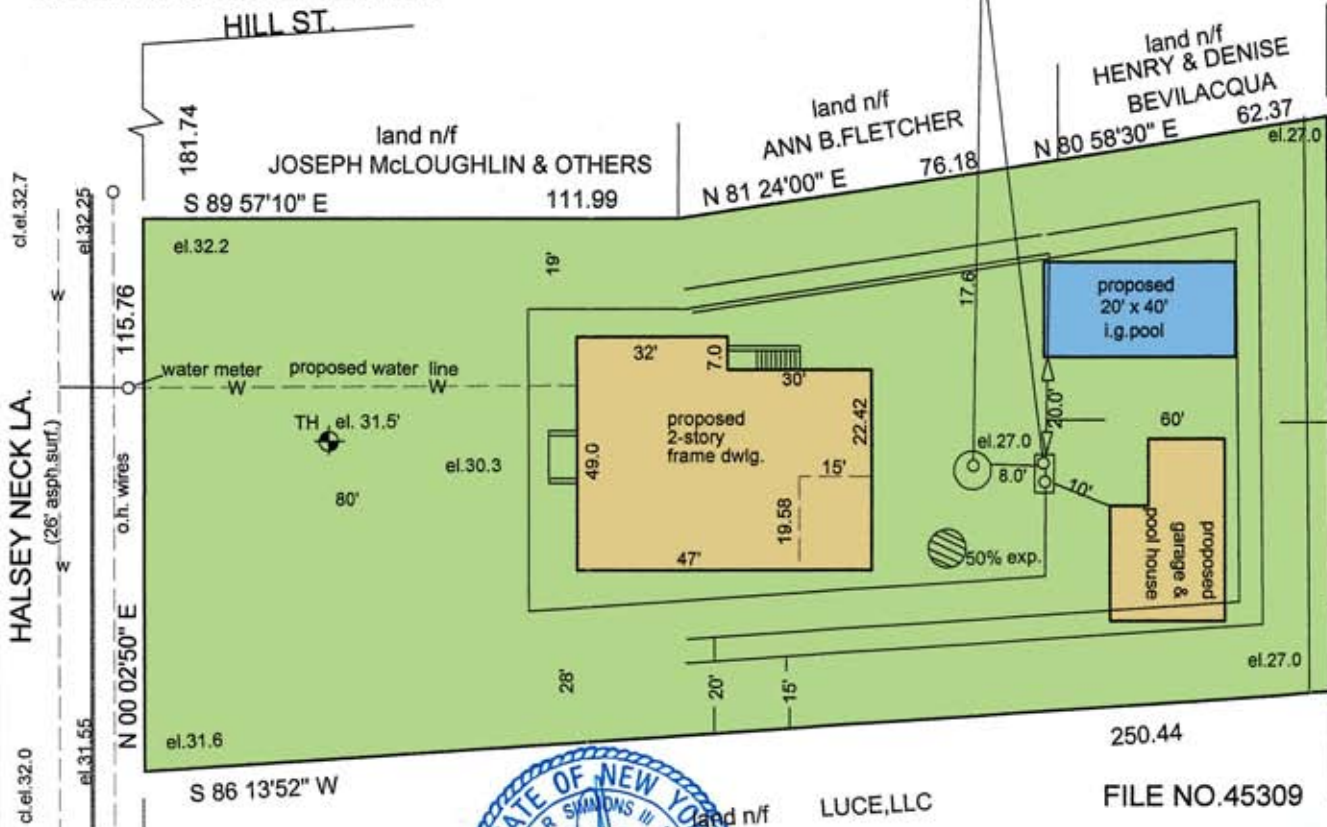

SOIL TEST 10-1-08

topsoil	1' (o)
clayey loam	2.5 (ol)
med. brown sand, 5% gravel	4.5 (sw)
light sand 5% gravel	7.0 (sw)
sand & 10% gravel	17.0 (sw)
no water	



FILE NO. 45309

WILLIAM R. SIMMONS III, L.S.P.C.		
11 MEROKE LA. EAST ISLIP, N.Y. 11730		
PH. (631) 581-1688 FX. (631) 581-1691		
DATE: 9/2/2008	SCALE: 1" = 40'	DRAWN BY: WRS IV