


DISTRICT
SECTION
BLOCK
PARCEL0904
011.00
03.00
040.001

CAPTAINS NECK LANE

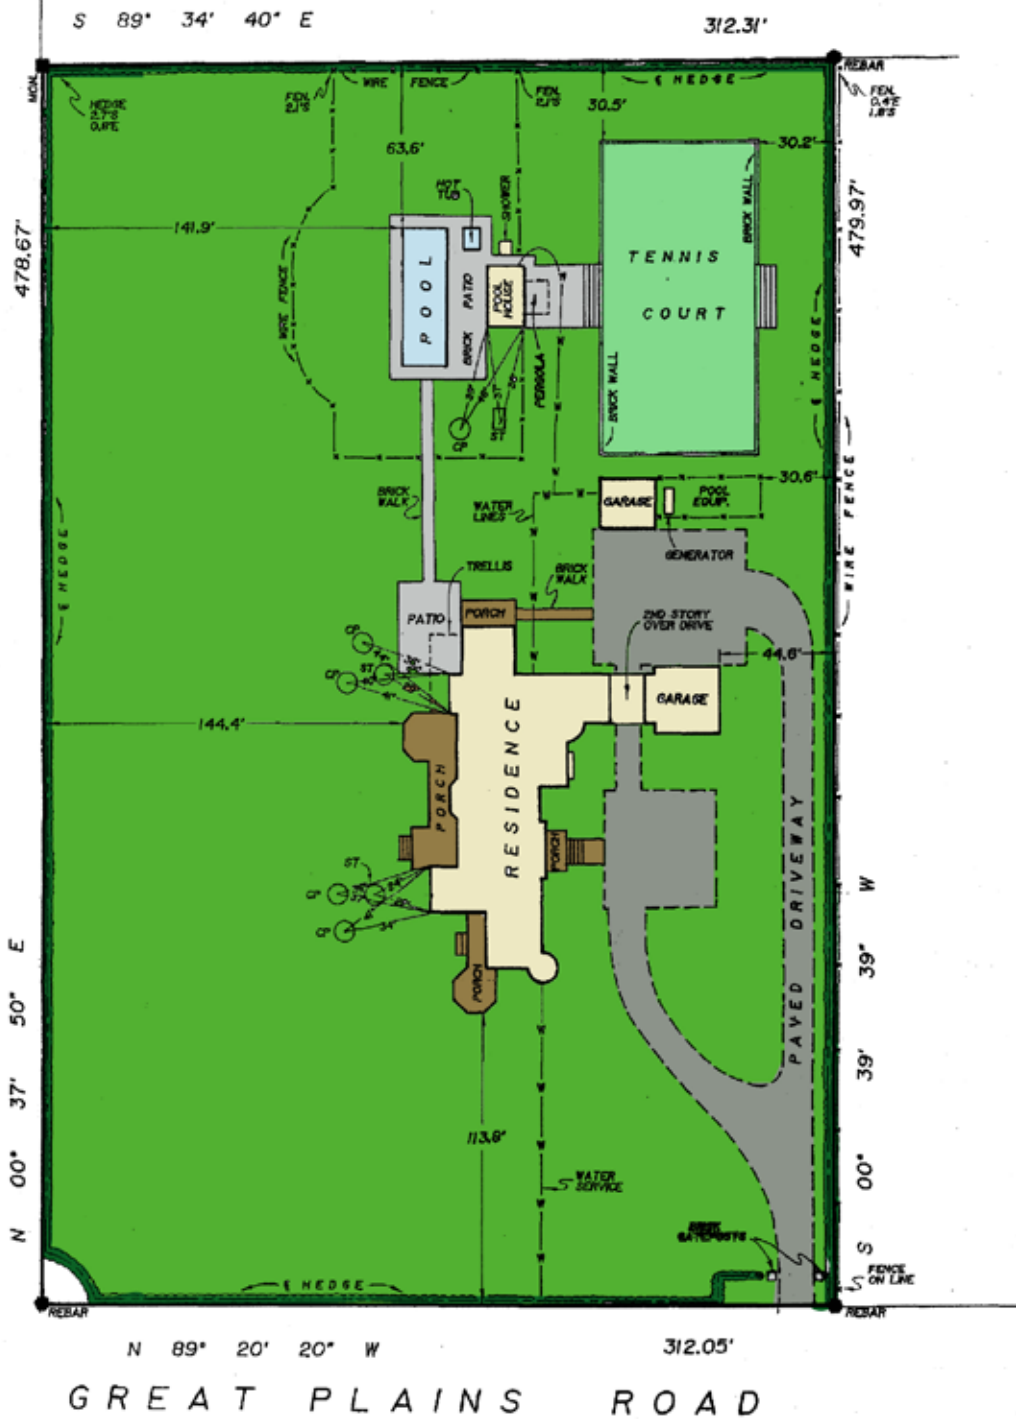

INC. VILLAGE OF SOUTHAMPTON

TOWN OF SOUTHAMPTON

SUFFOLK COUNTY, NEW YORK

SCALE 1" = 50'

AREA = 3.435 ACRES

(149,634 Sq.Ft.)

KARL W. WEISENBACHER L.S. NO. 36/95

S. H. W. & S., LAND SURVEYORS, P.C.

SQUIRES, HOLDEN, WEISENBACHER, & SMITH

LAND SURVEYORS ~ ENGINEERS
SOUTHAMPTON ~ NEW YORK