


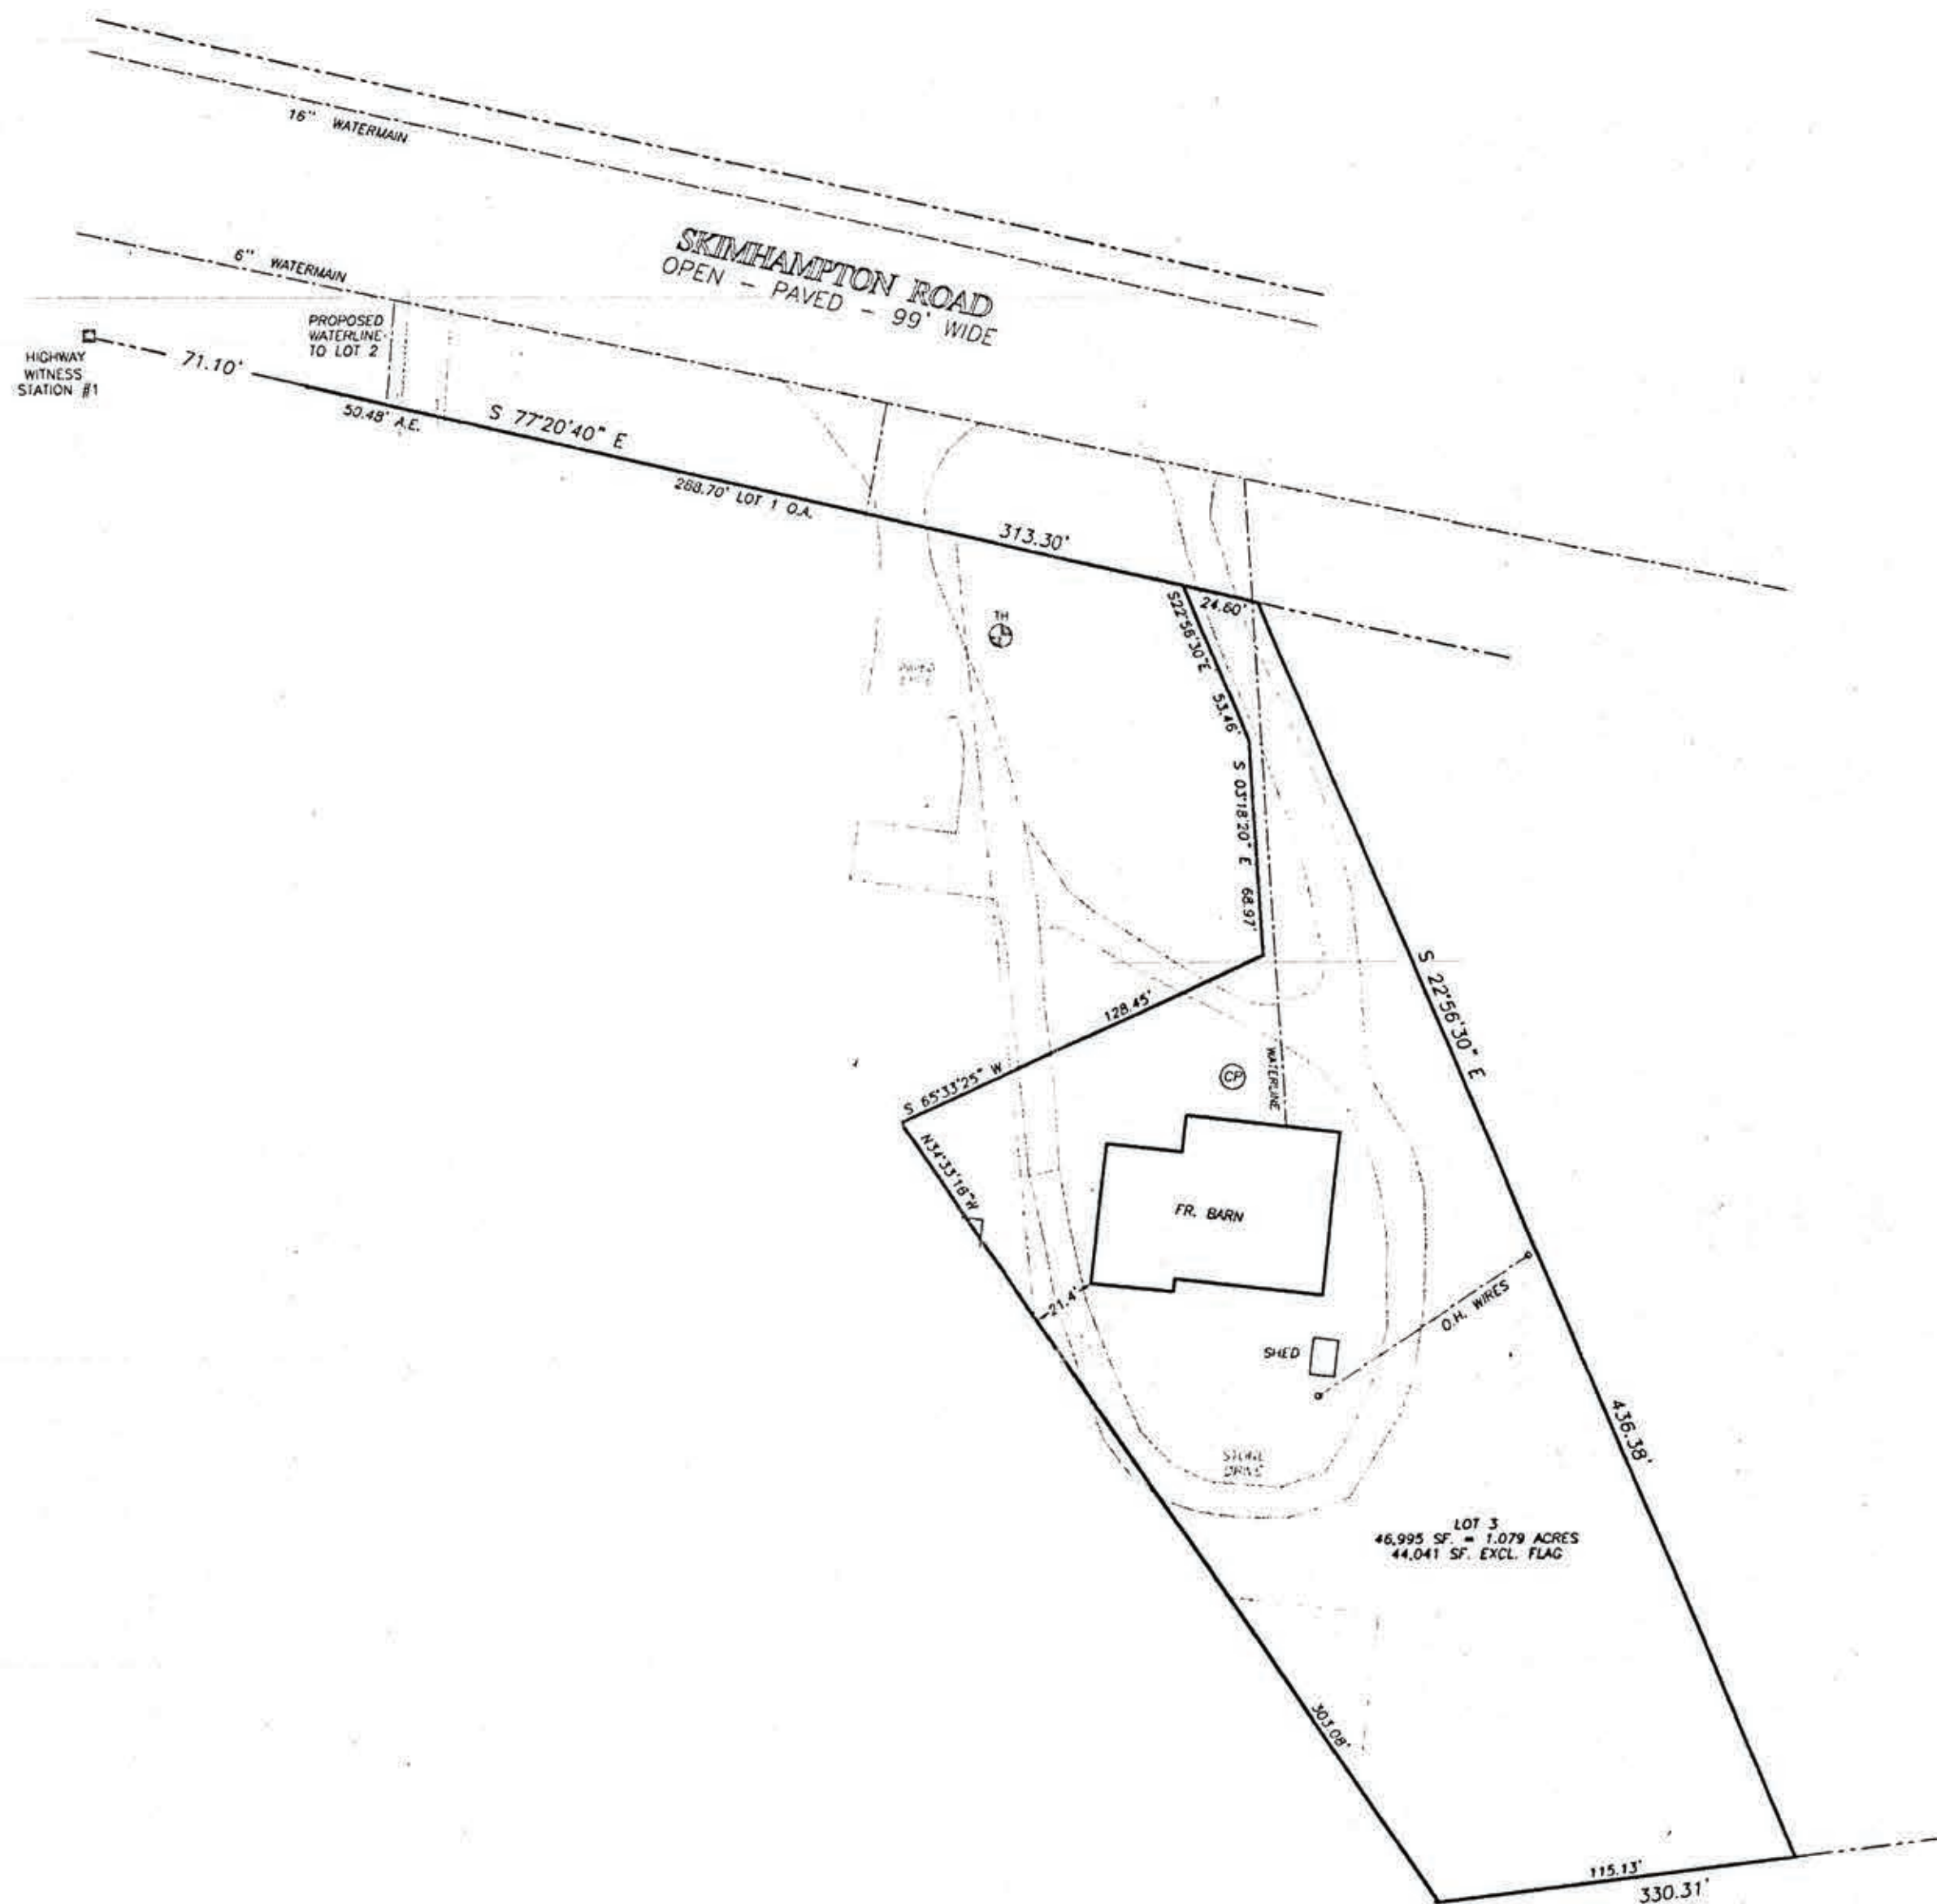

11482 #FILE. No.
15929 #ABS. No.
FILED DEC 26 2006

FILED

DEC 26 2006

@ 4:00 PM.
Judith A. Pasco
CLERK OF SUFFOLK COUNTY

Revised: May 25, 2006 - Note
Revised: Sept. 29, 2005 - Sani. detail
Revised: June 10, 2005 - Lots
Revised: May 19, 2005 - New Proposed Lots
Map Prepared: Jan. 18, 2005
Surveyed: Sept. 15, 2004

GEORGE WALBRIDGE SURVEYORS, P.C.

Land Surveyors & Land Planners

300 Pantigo Place - Suite 116

East Hampton, Long Island, N.Y. 11937

Phone: (631) 324-0412 Fax: (631) 324-9849

E-mail: ehsurveyor@aol.com