
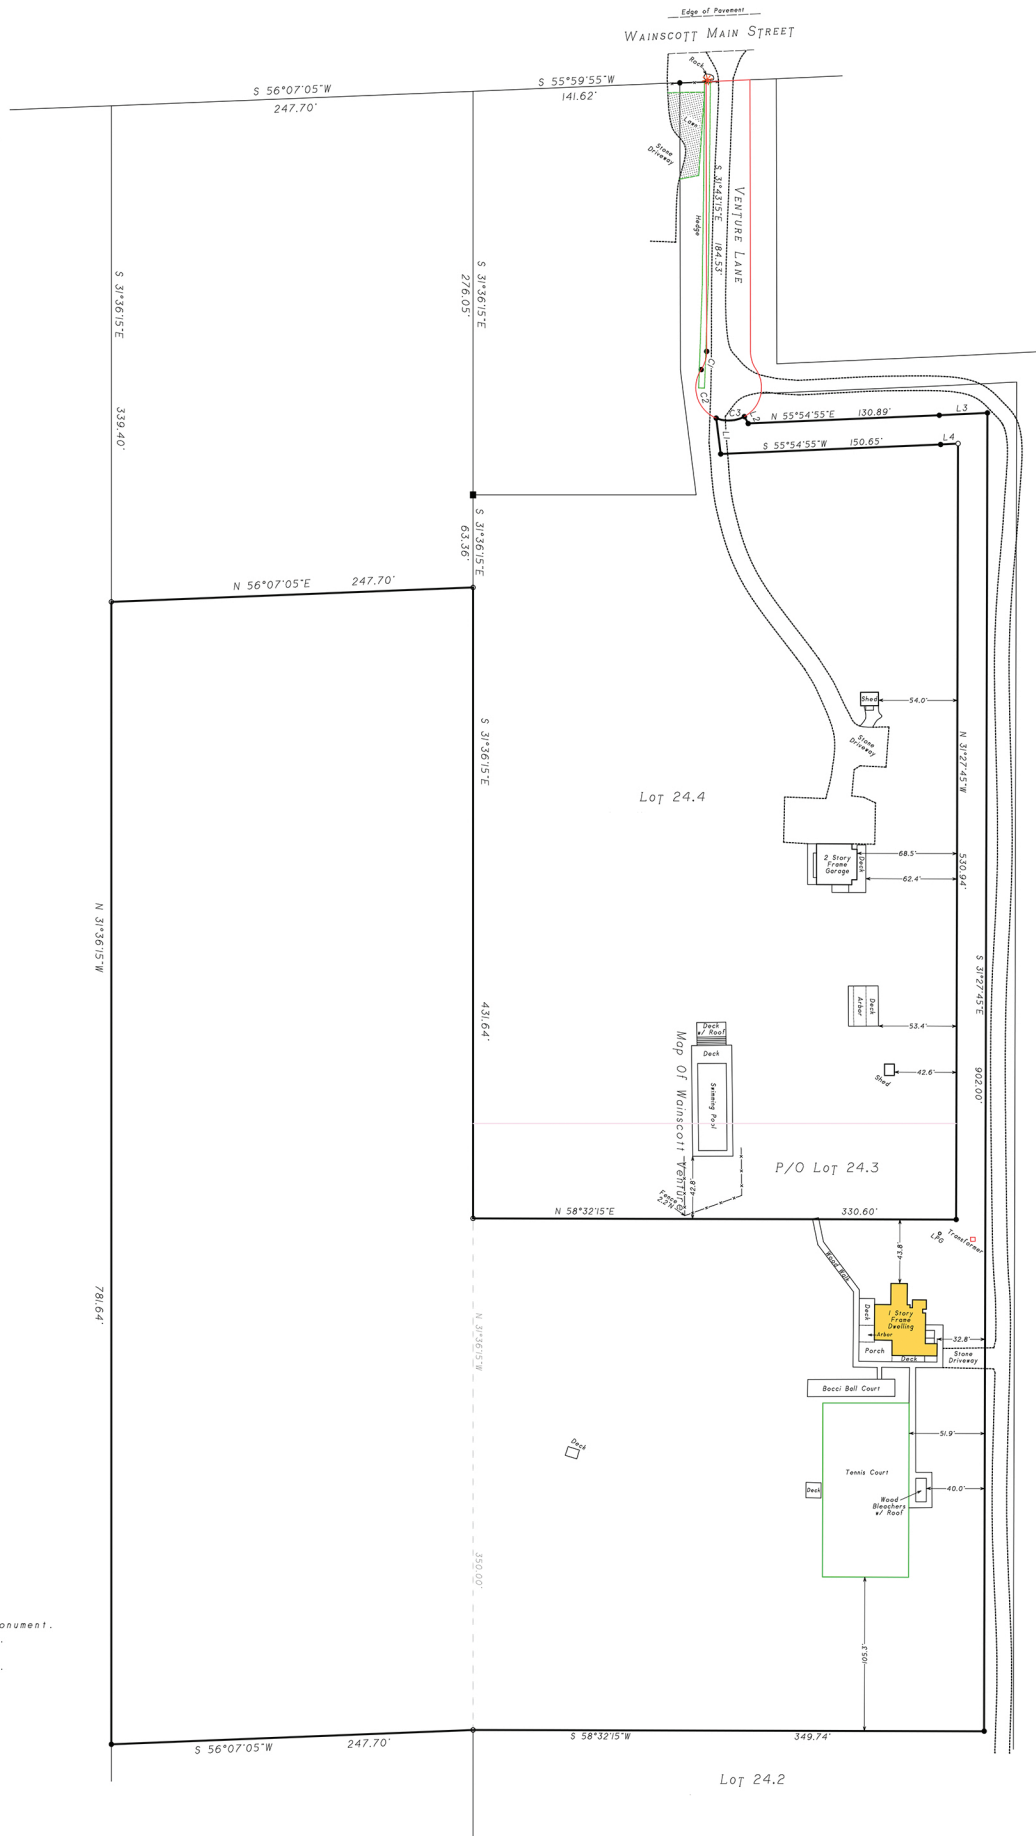


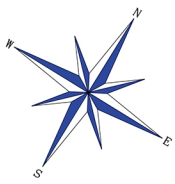

- indicates found concrete monument.
- indicates found iron spike.
- indicates found iron pin.
- indicates set 12" iron pin.
- ★ indicates light pole.
- ⊗ indicates electric vault.