
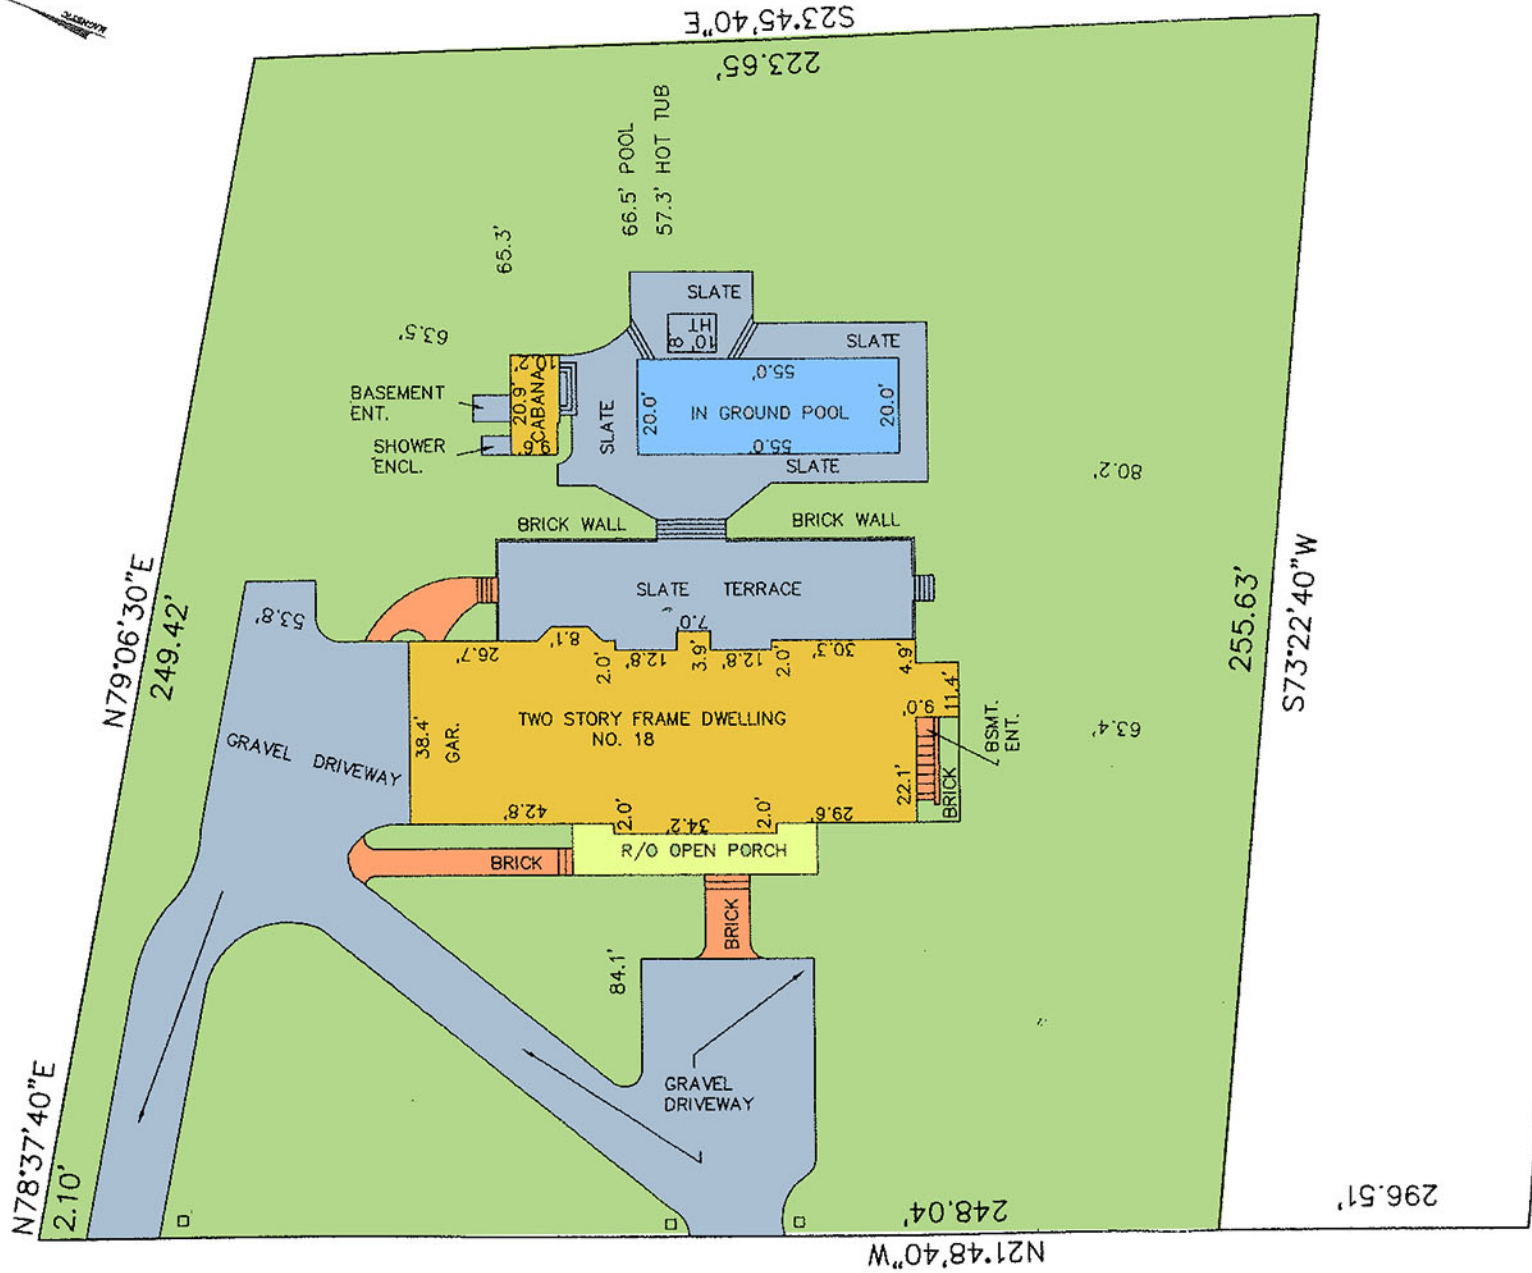


SCALE: 1"=40'

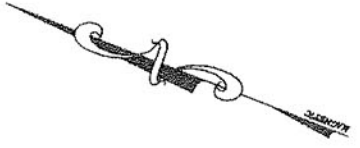

N78°37'40"E
2.10'

N79°06'30"E
249.42'

DEE DRIVE

N21°48'40"W
248.04'

S23°45'40"E
223.65'

255.63'

S73°22'40"W

296.51'

FURTHER LANE